


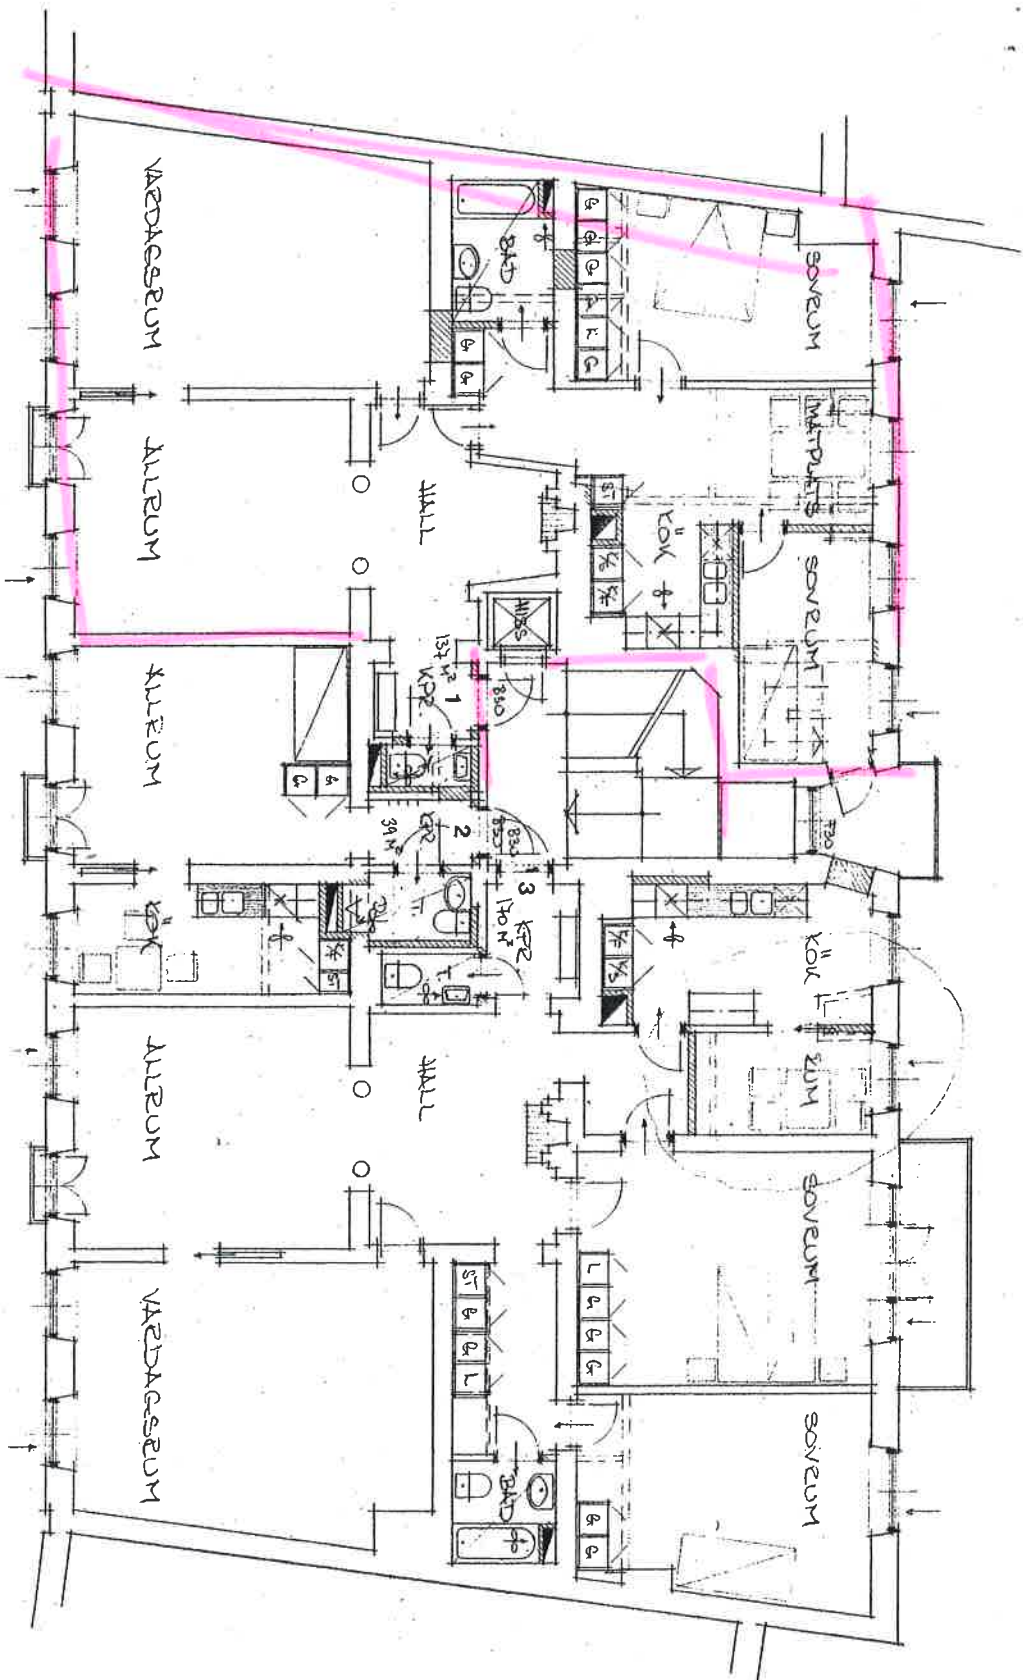

VÄNINGSPLAN 1TR.

0 1 2 3 4 5

10M SKALA 1:100